


# COZUMEL

Excavation Plans

14' x 30' • 3'6" - 5'6"

# Tallman Pools

1-800-305-5931

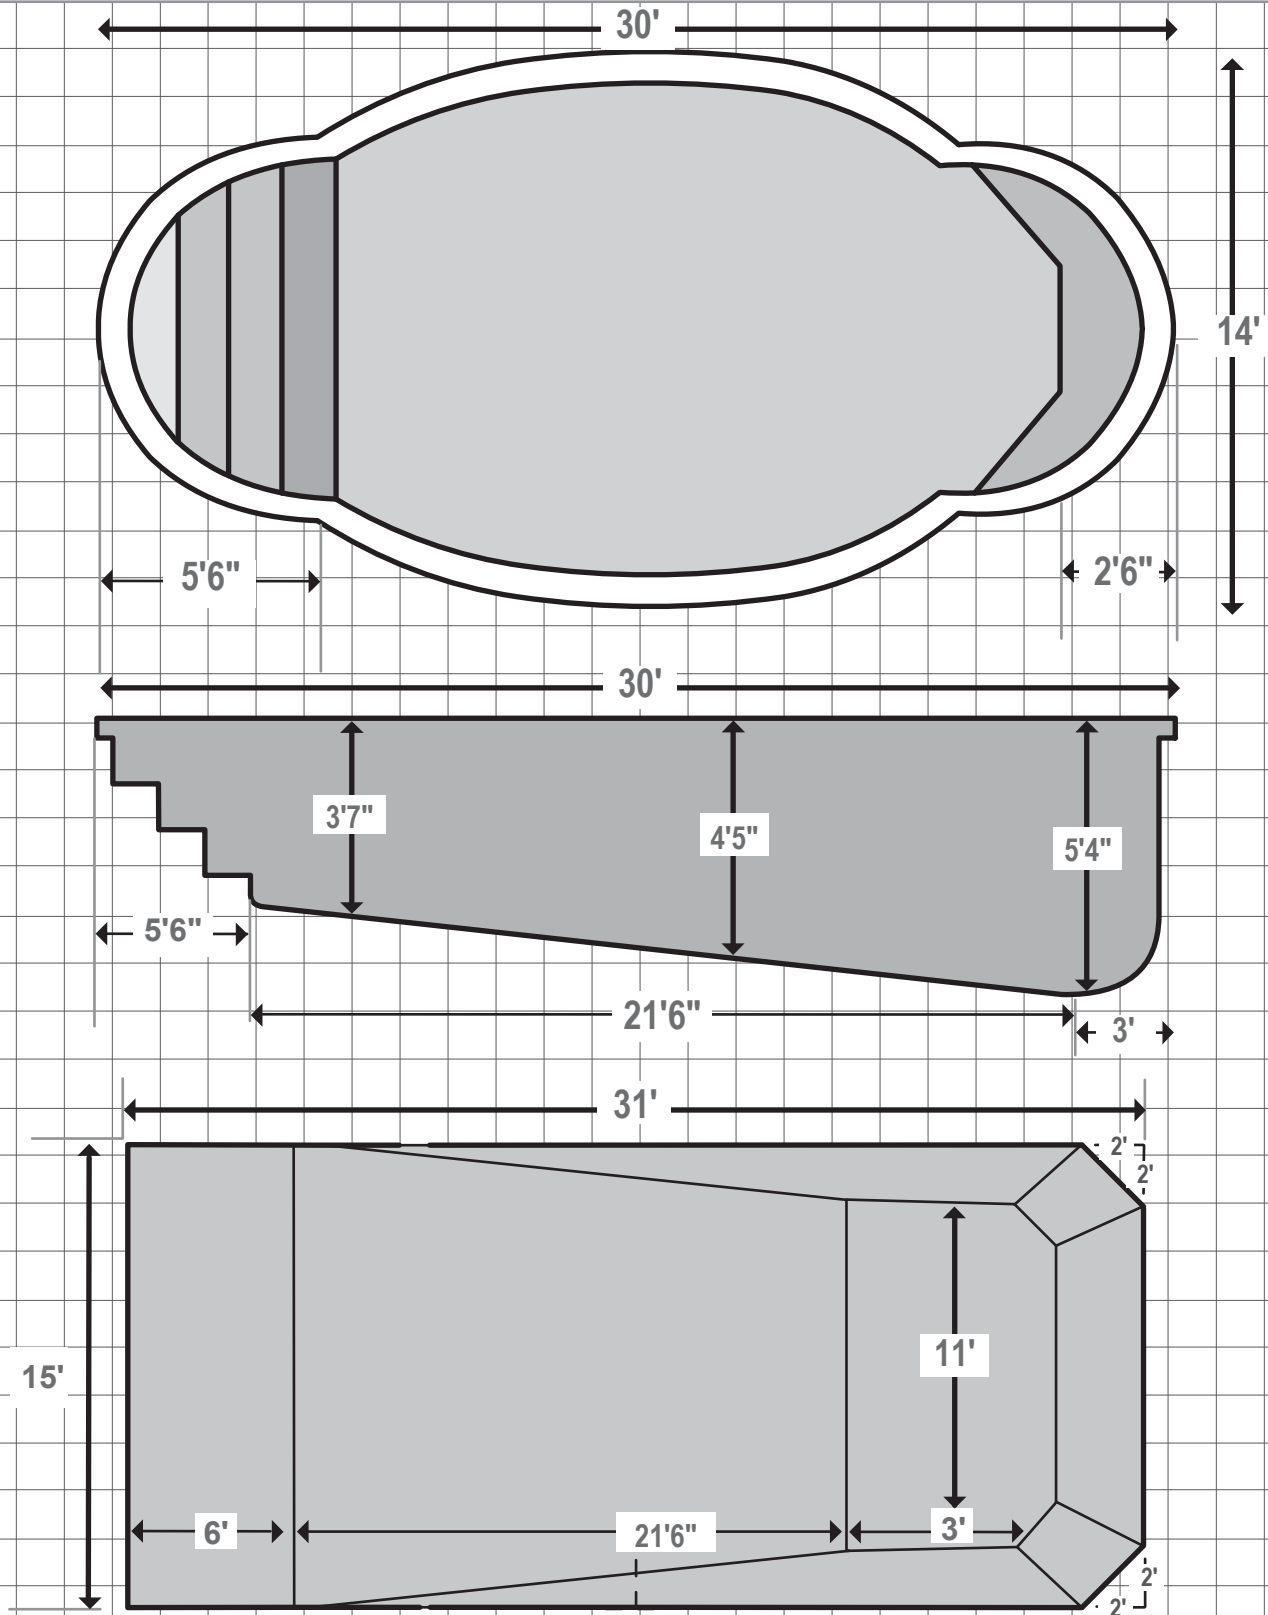

It is important to have your excavator call to review the dig diagram prior to any excavation.

\*\*\*Approximate Dimensions Shown\*\*\*