


Hampton

Excavation Plans

15' x 29' • 3'6" - 6'

Tallman Pools

1-800-305-5931

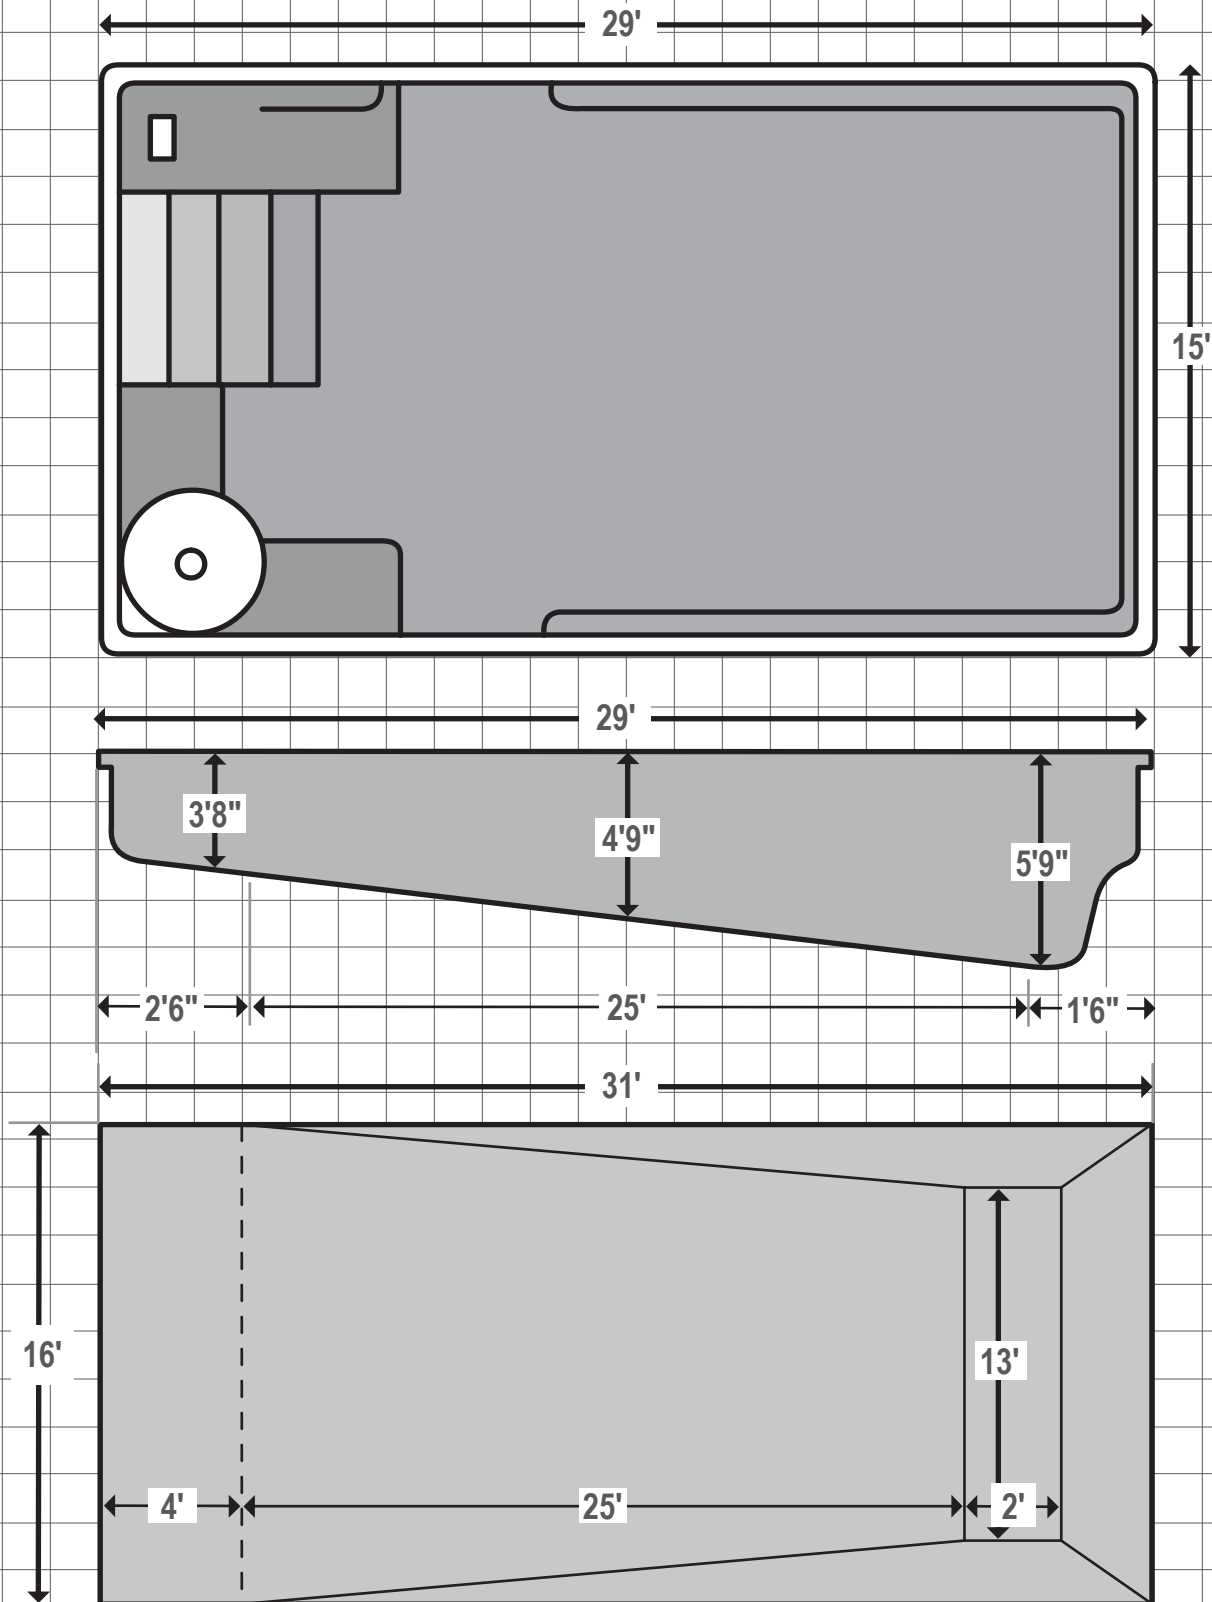

It is important to have your excavator call to review the dig diagram prior to any excavation.
Approximate Dimensions Shown