


Key West

Excavation Plans

16' x 37' • 3' 6" - 6'

Tallman Pools

1-800-305-5931

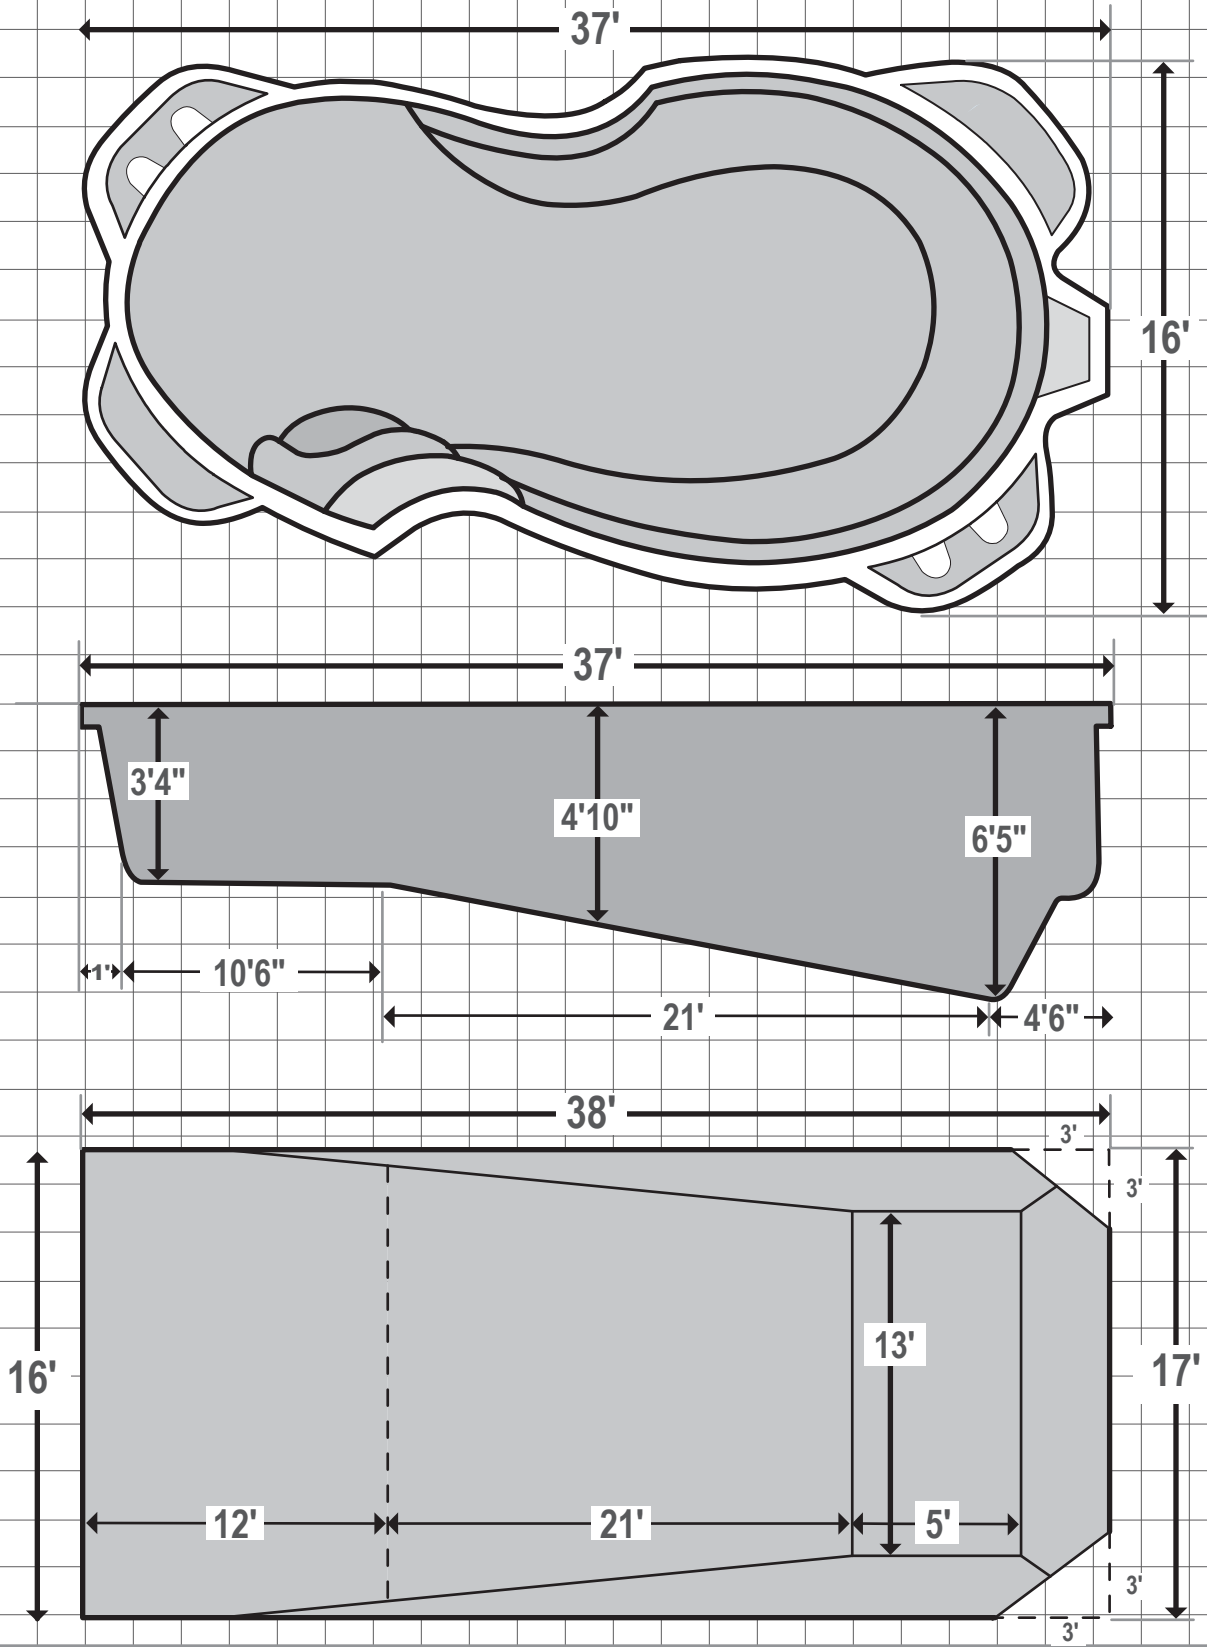

It is important to have your excavator call to review the dig diagram prior to any excavation.
Approximate Dimensions Shown