


Montego Bay

Excavation Plans

16' x 36' • 3'3" - 6'6"

Tallman Pools

1-800-305-5931

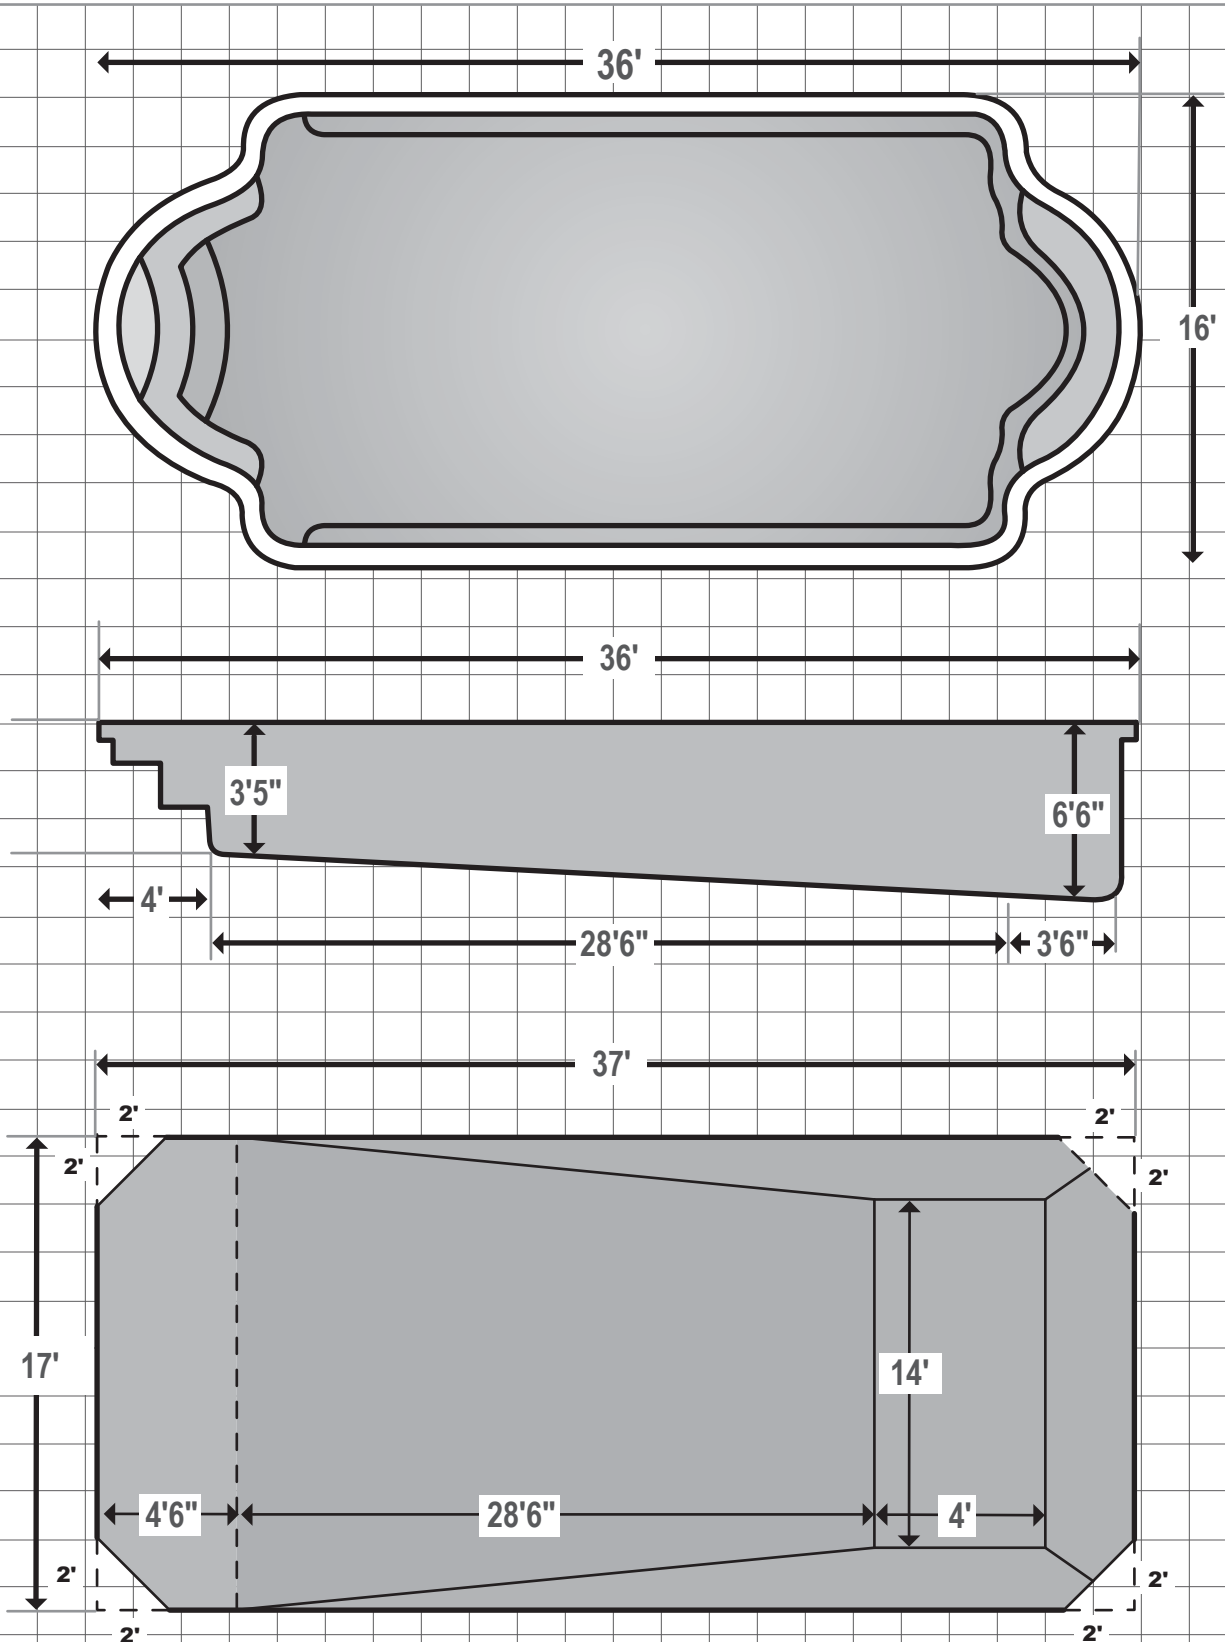

It is important to have your excavator call to review the dig diagram prior to any excavation.

Approximate Dimensions Shown