


St. Thomas

Excavation Plans

14' x 32' • 4'6" Flat

Tallman Pools

1-800-305-5931

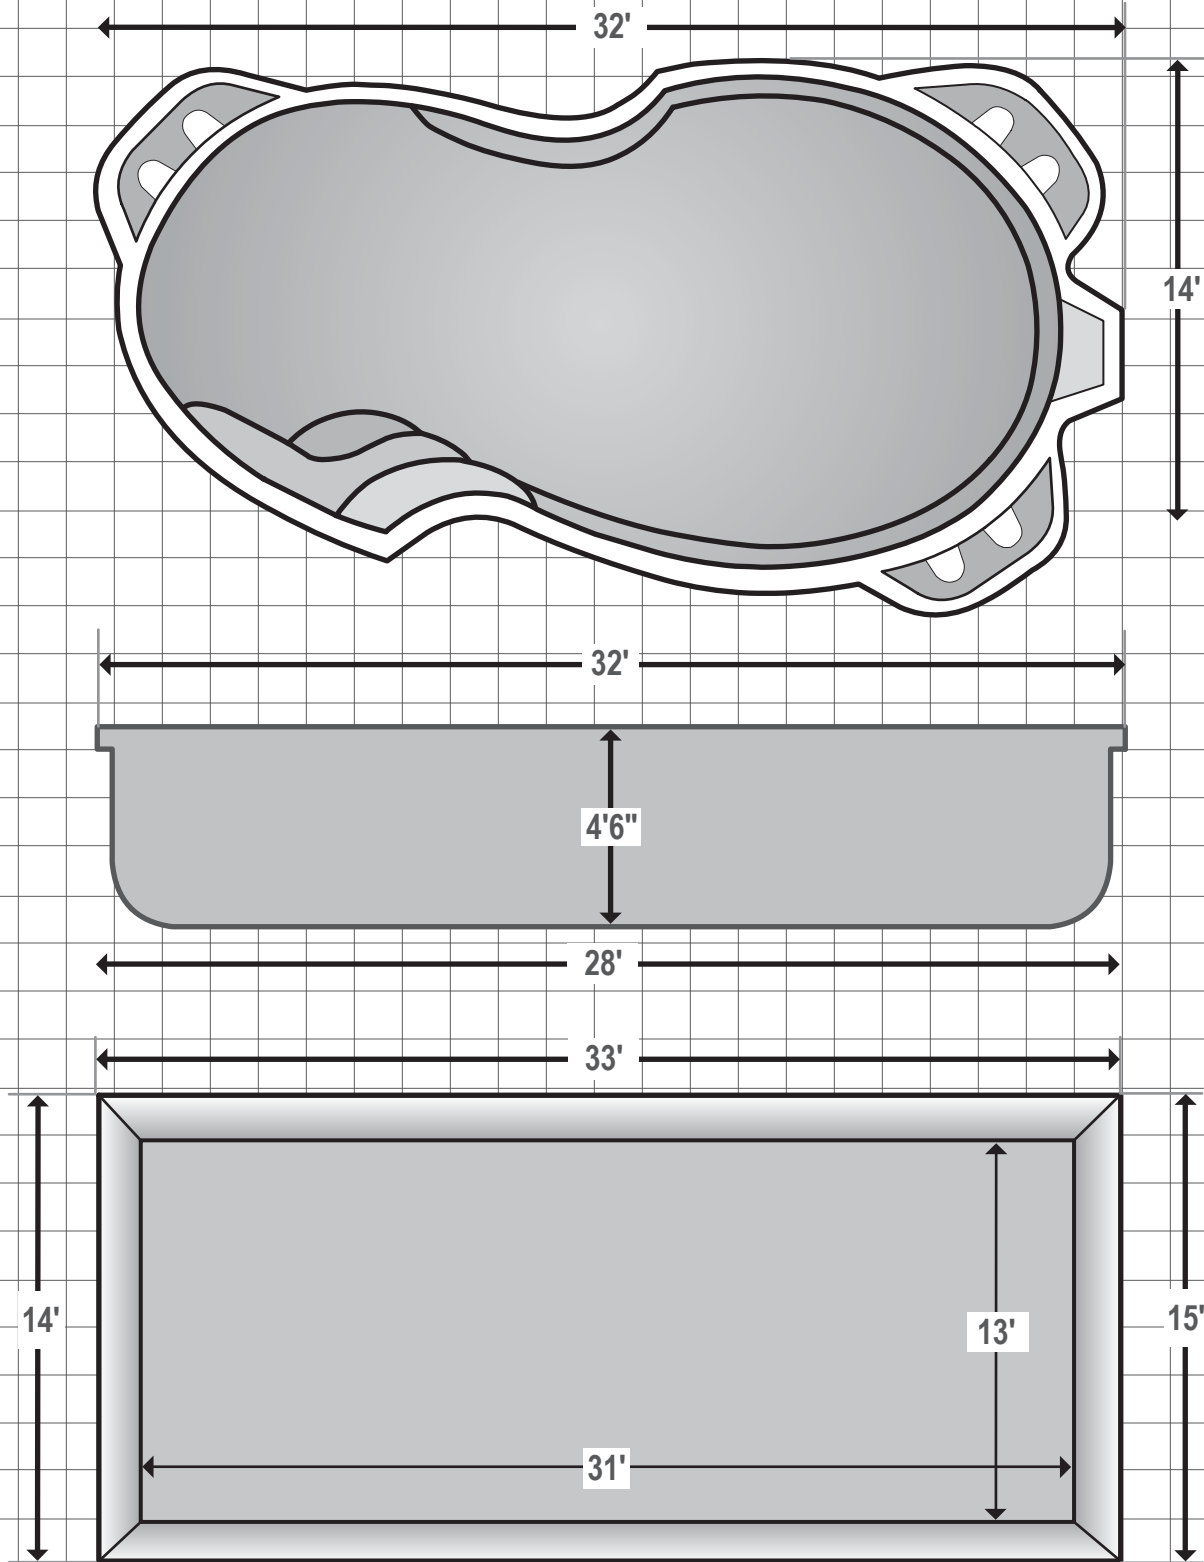

It is important to have your excavator call to review the dig diagram prior to any excavation.

Approximate Dimensions Shown