


# Tahiti

Excavation Plans

14' x 34' • 3'-6"

# Tallman Pools

1-800-305-5931

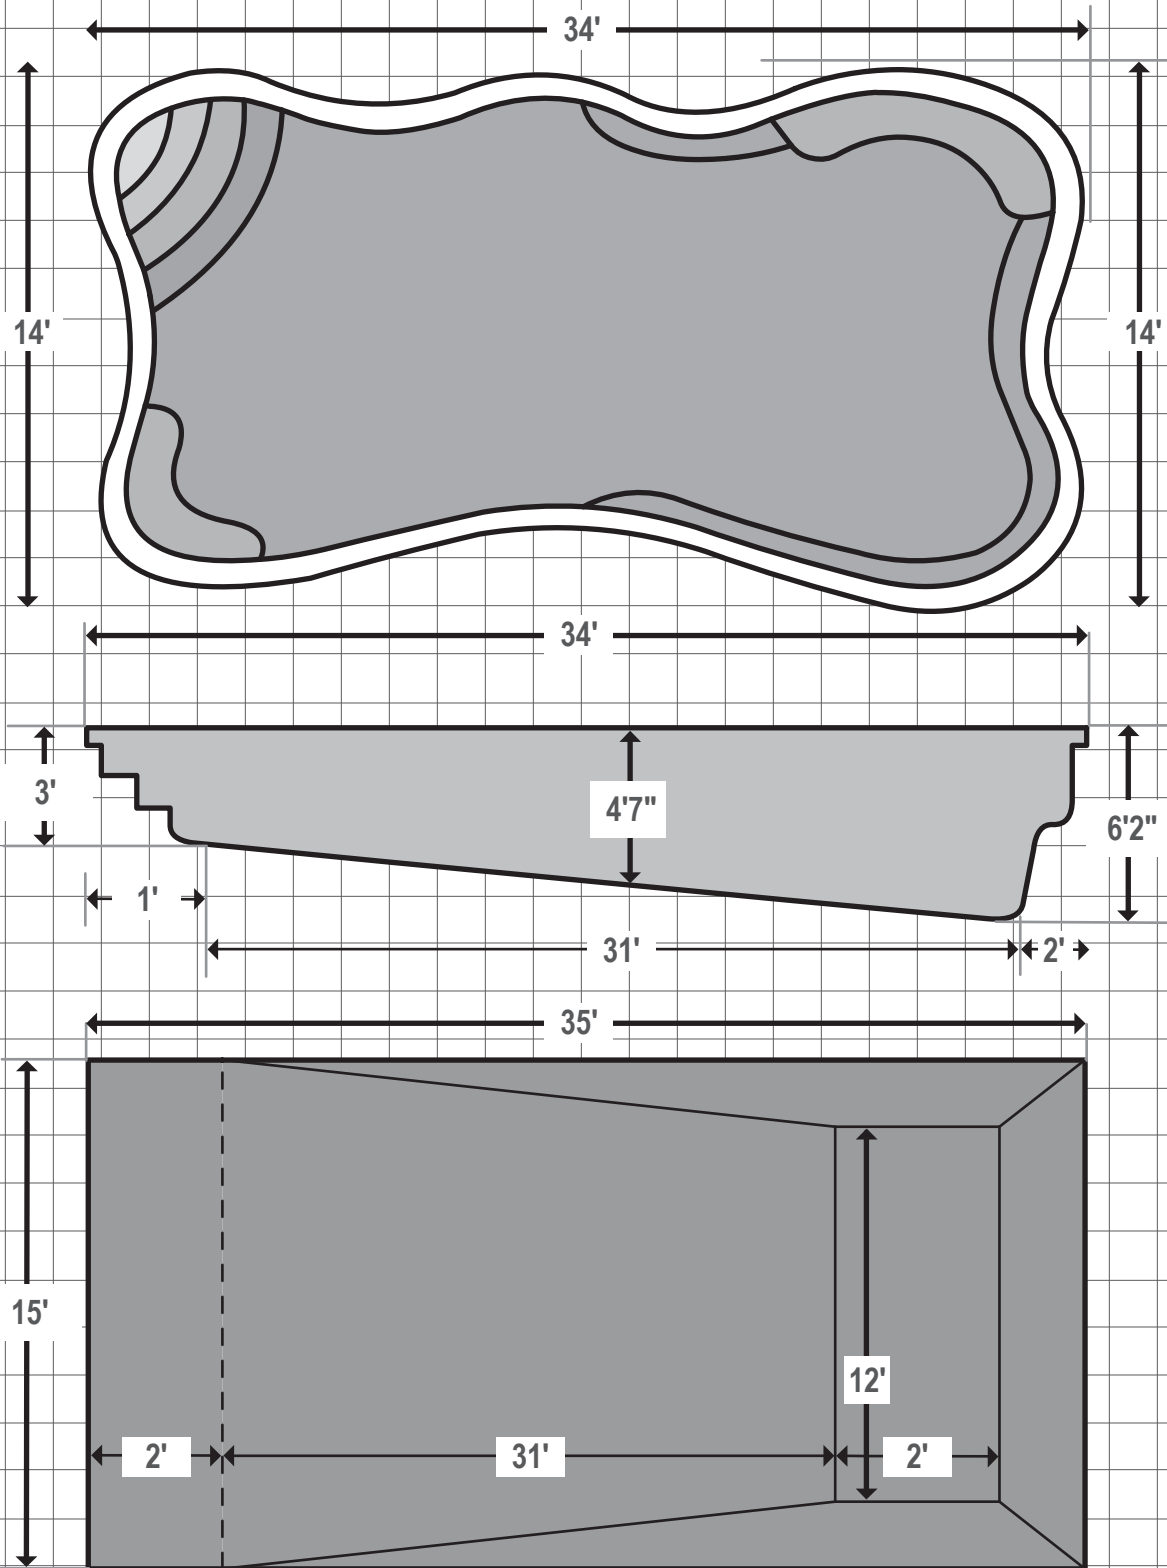

It is important to have your excavator call to review the dig diagram prior to any excavation.  
\*\*\*Approximate Dimensions Shown\*\*\*