


# Tybee

Excavation Plans

10' x 20' • 4' 6" Flat

# Tallman Pools

1-800-305-5931

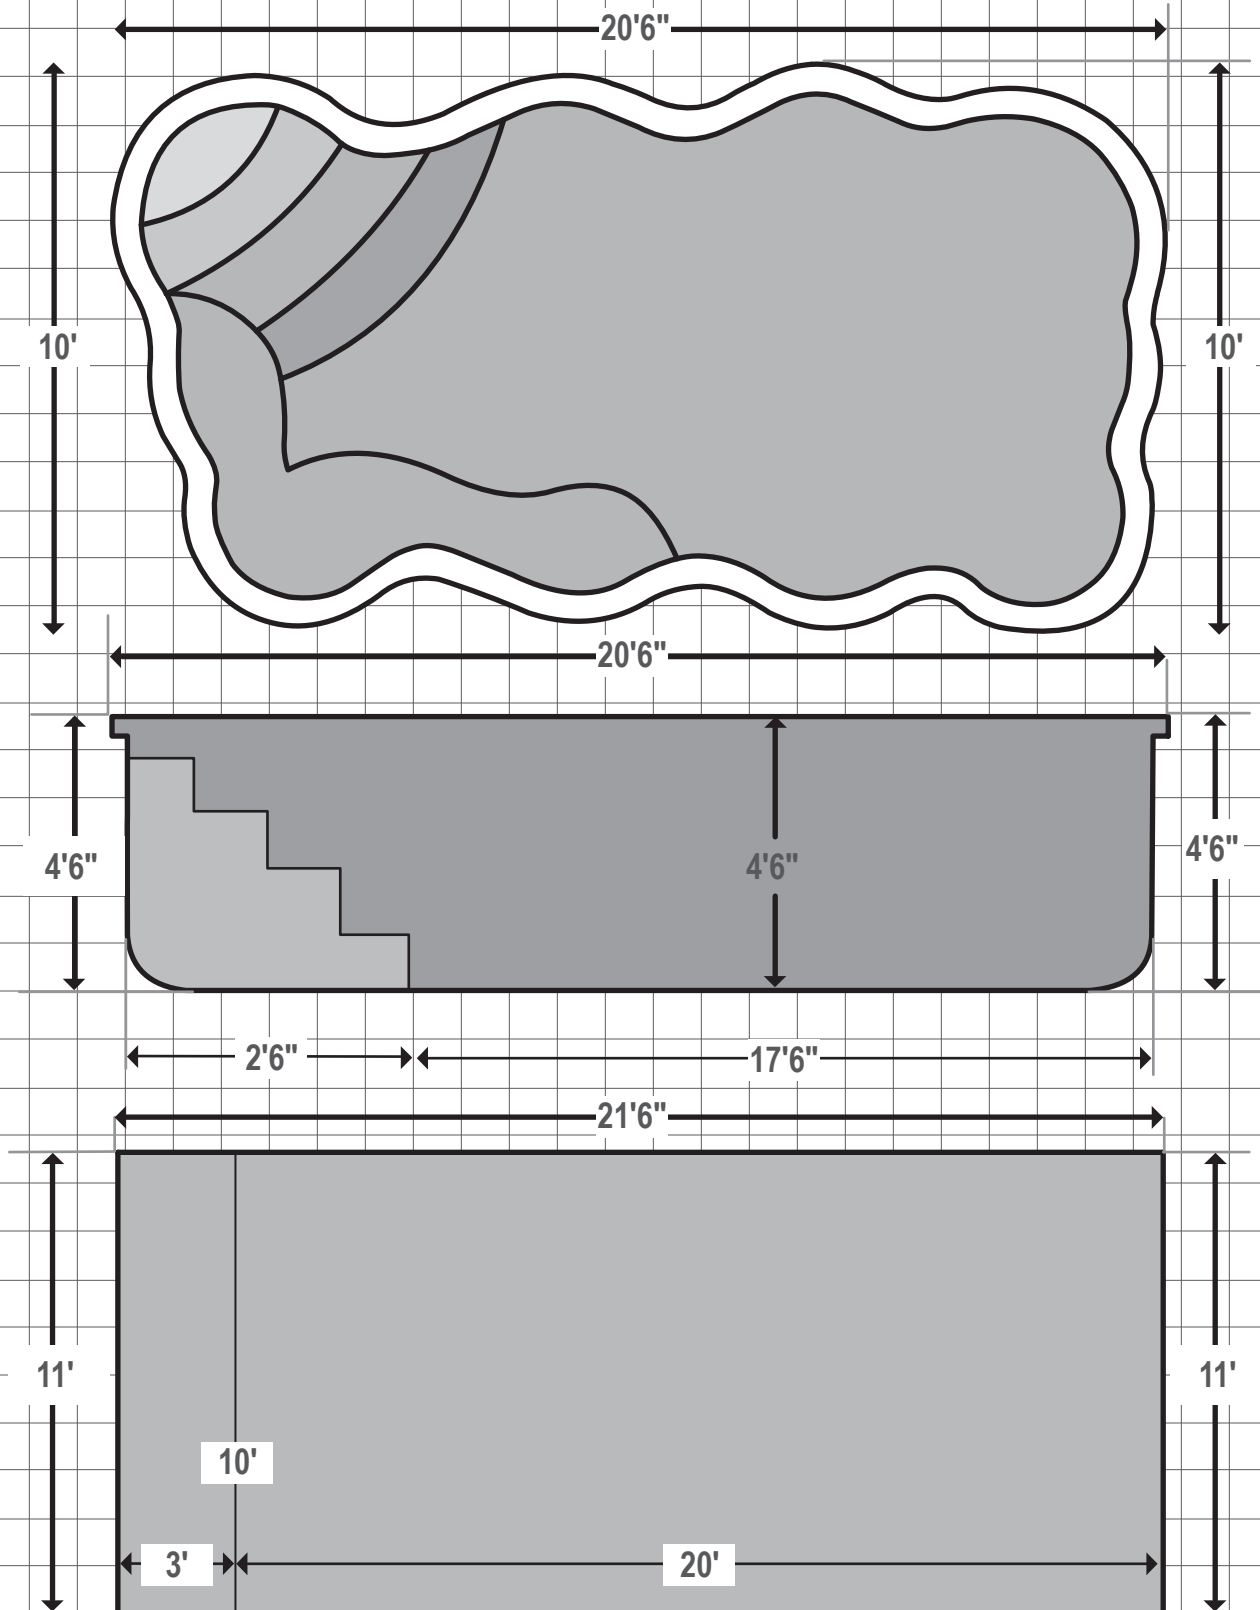

It is important to have your excavator call to review the dig diagram prior to any excavation.

\*\*\*Approximate Dimensions Shown\*\*\*