




16x40 Beach Entry Dig Diagram

It is important to have your excavator call to review the dig diagram prior to any excavation(1-800-305-5931).

Pool Specifications

Length: 40'
Width: 16'
Depth: 3'7" - 6'3"
Perimeter: 110
Square Footage: 590 Sq. Ft.
Capacity: 13,700 Gallons
Material: Fiberglass

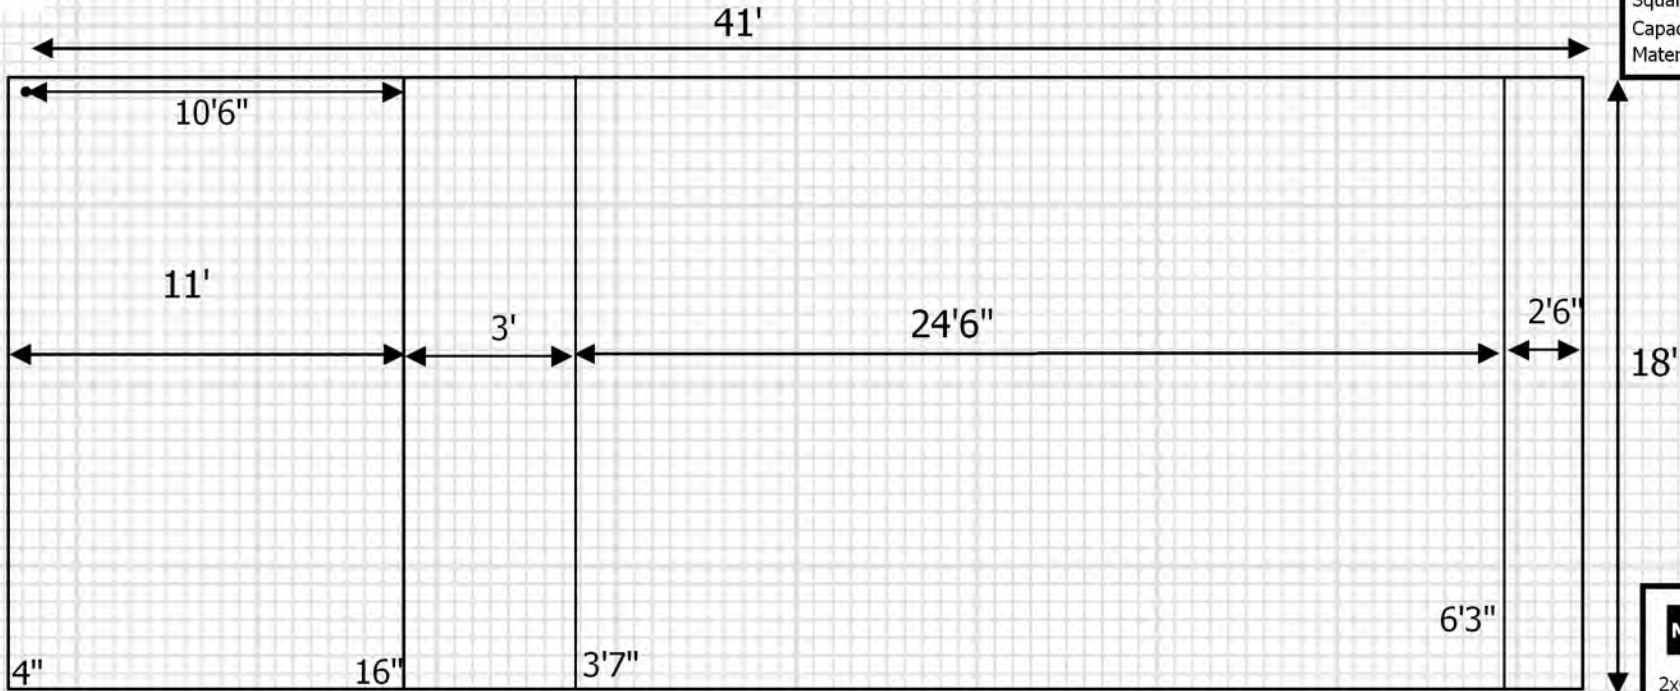


Materials Needed

2x4x16: 3
2x6x16: 3
4x4x8: 2

*** Approximate Dimensions Shown ***

Outside Dimensions

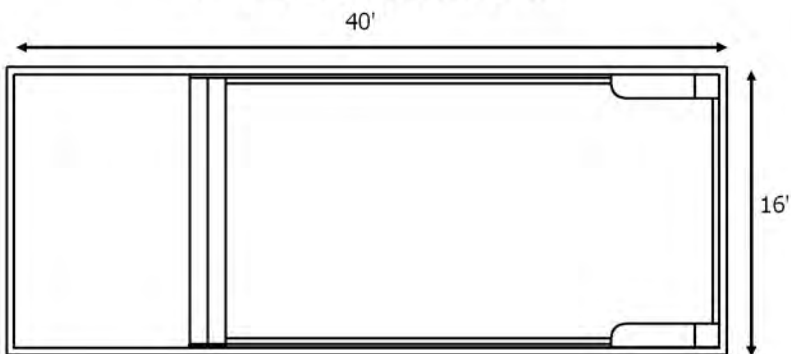

Depth Chart

