




# 16x40 Beach Entry Dig Diagram

It is important to have your excavator call to review the dig diagram prior to any excavation(1-800-305-5931).

### Pool Specifications

Length: 40'  
 Width: 16'  
 Depth: 3'7" - 6'3"  
 Perimeter: 110  
 Square Footage: 590 Sq. Ft.  
 Capacity: 13,000 Gallons  
 Material: Fiberglass

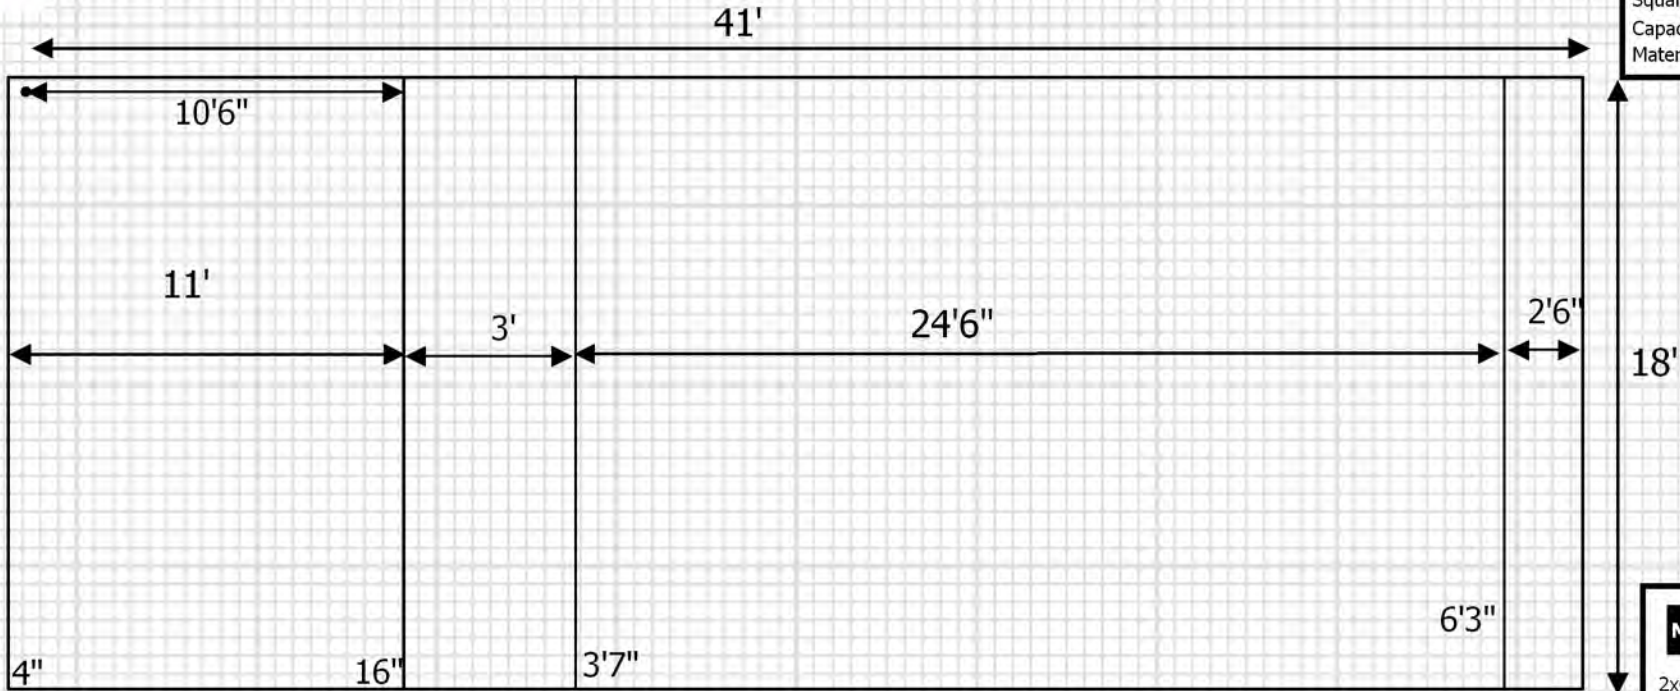


### Materials Needed

2x4x16: 3  
 2x6x16: 3  
 4x4x8: 2

\*\*\* Approximate Dimensions Shown \*\*\*

### Outside Dimensions

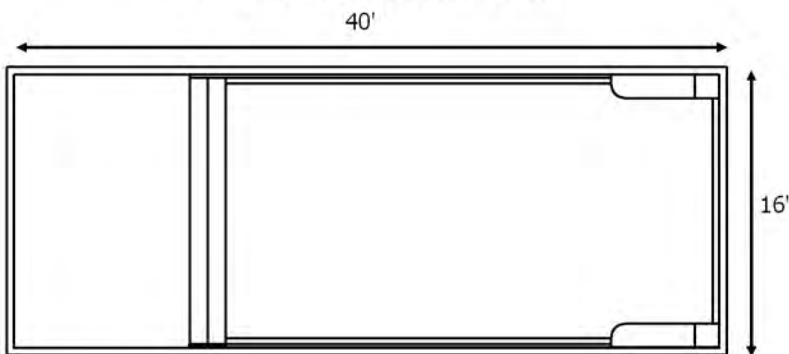

### Depth Chart

