




Hawaiian Dig Diagram

It is important to have your excavator call to review the dig diagram prior to any excavation (1-800-305-5931)

Pool Specifications

Length: 34'
 Width: 16'
 Depth: 3'2" - 5'9"
 Perimeter: 110'
 Square Footage: 510 Sq. Ft.
 Capacity: 15,500 Gallons
 Material: Fiberglass

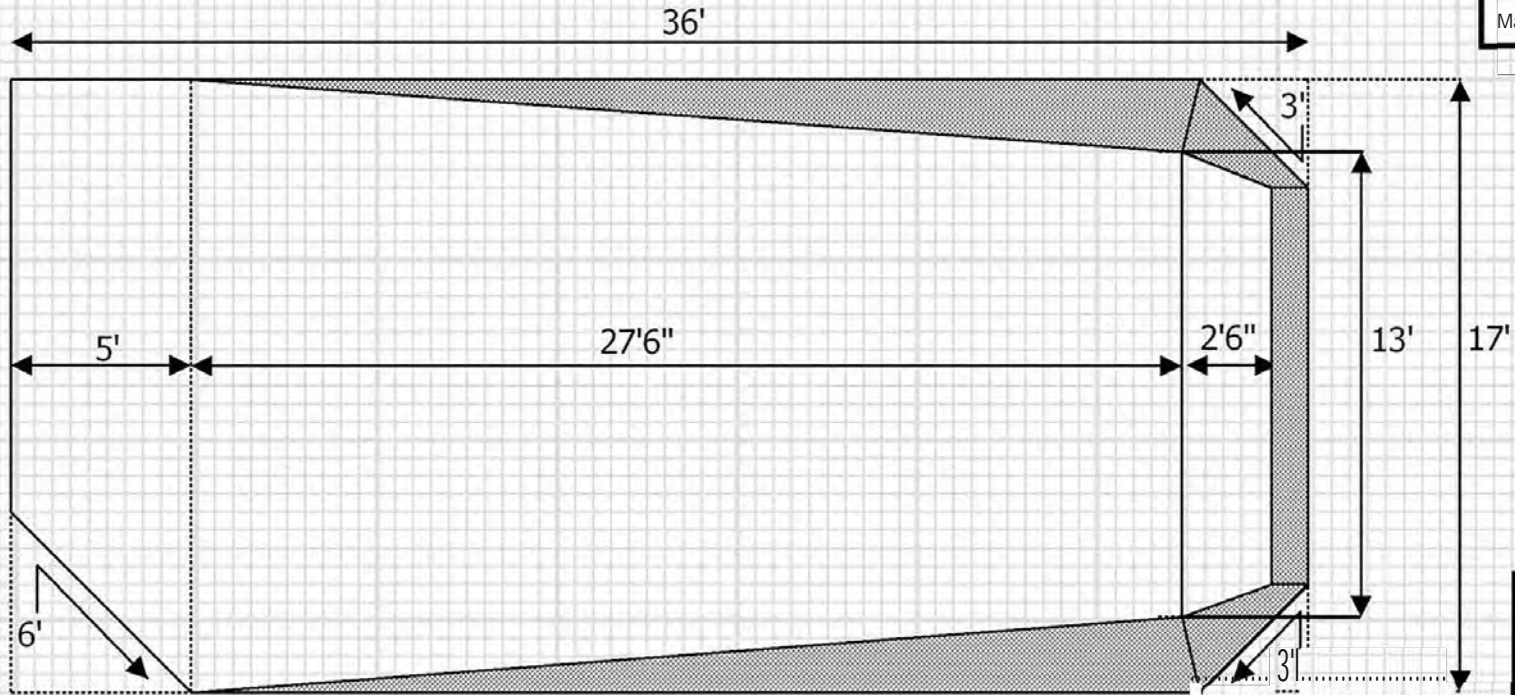


Approximate dimensions shown

Materials Needed

Block 8x8x16:9
 Block Caps: 8
 4x4x8: 3

Outside Dimensions

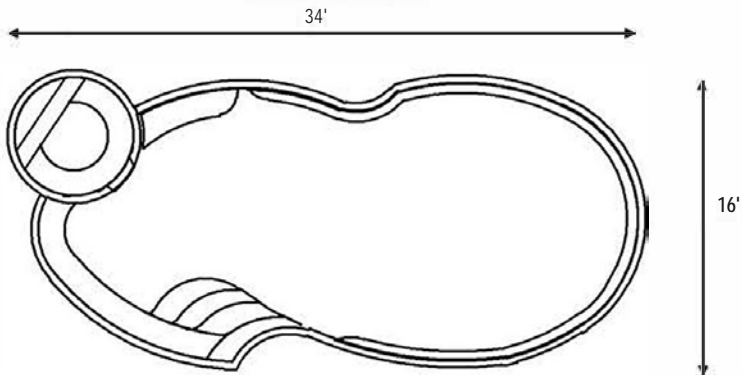

Depth Chart

