




Kingsland Dig Diagram

It is important to have your excavator call to review the dig diagram prior to any excavation(1-800-305-5931).

Pool Specifications

Length:	40'
Width:	16'
Depth:	4' - 8'
Perimeter:	112'
Square Footage:	621 Sq. Ft.
Capacity:	29,700 Gallons
Material:	Fiberglass

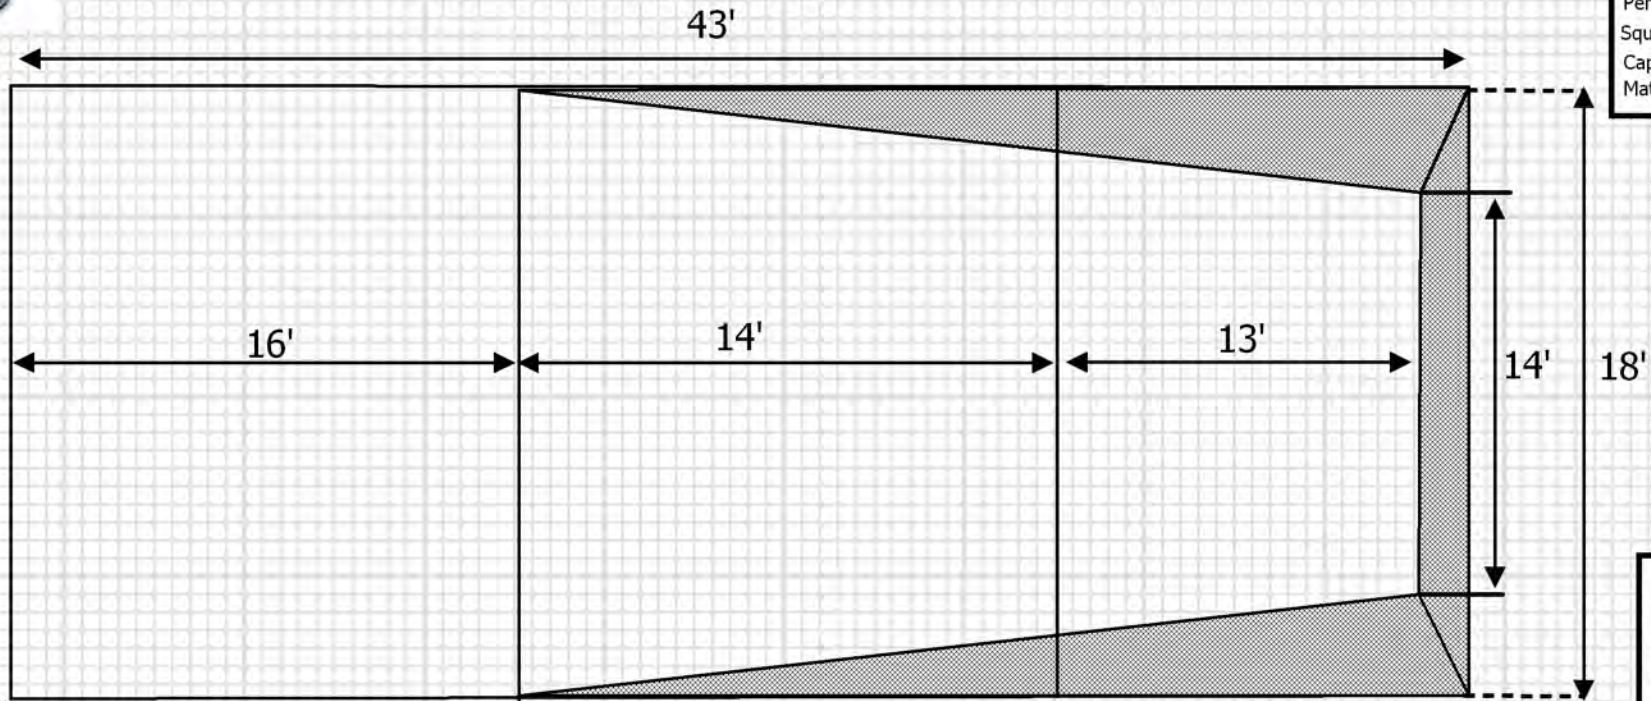


Materials Needed

Block 8x8x16:	20
Block Caps:	6
2x4x16:	3
2x6x16:	3
4x4x8:	2

*** Approximate Dimensions Shown ***

Outside Dimensions

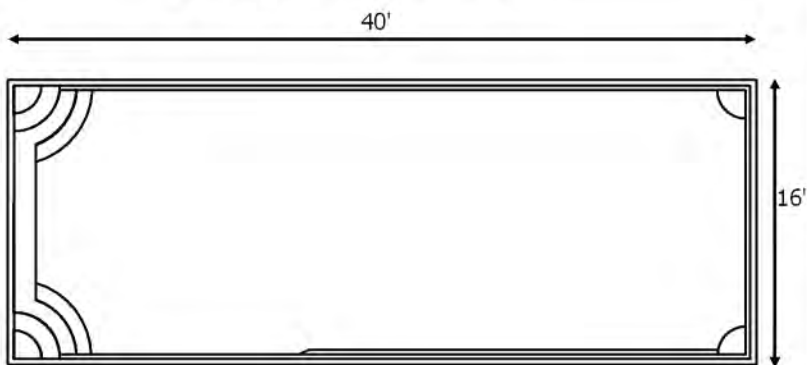

Depth Chart

