




Midland Dig Diagram

It is important to have your excavator call to review the dig diagram prior to any excavation(1-800-305-5931).

Pool Specifications

Length: 34'
Width: 16'
Depth: 3'10" - 6'
Perimeter: 100'
Square Footage: 488 Sq. Ft.
Capacity: 18,000 Gallons
Material: Fiberglass

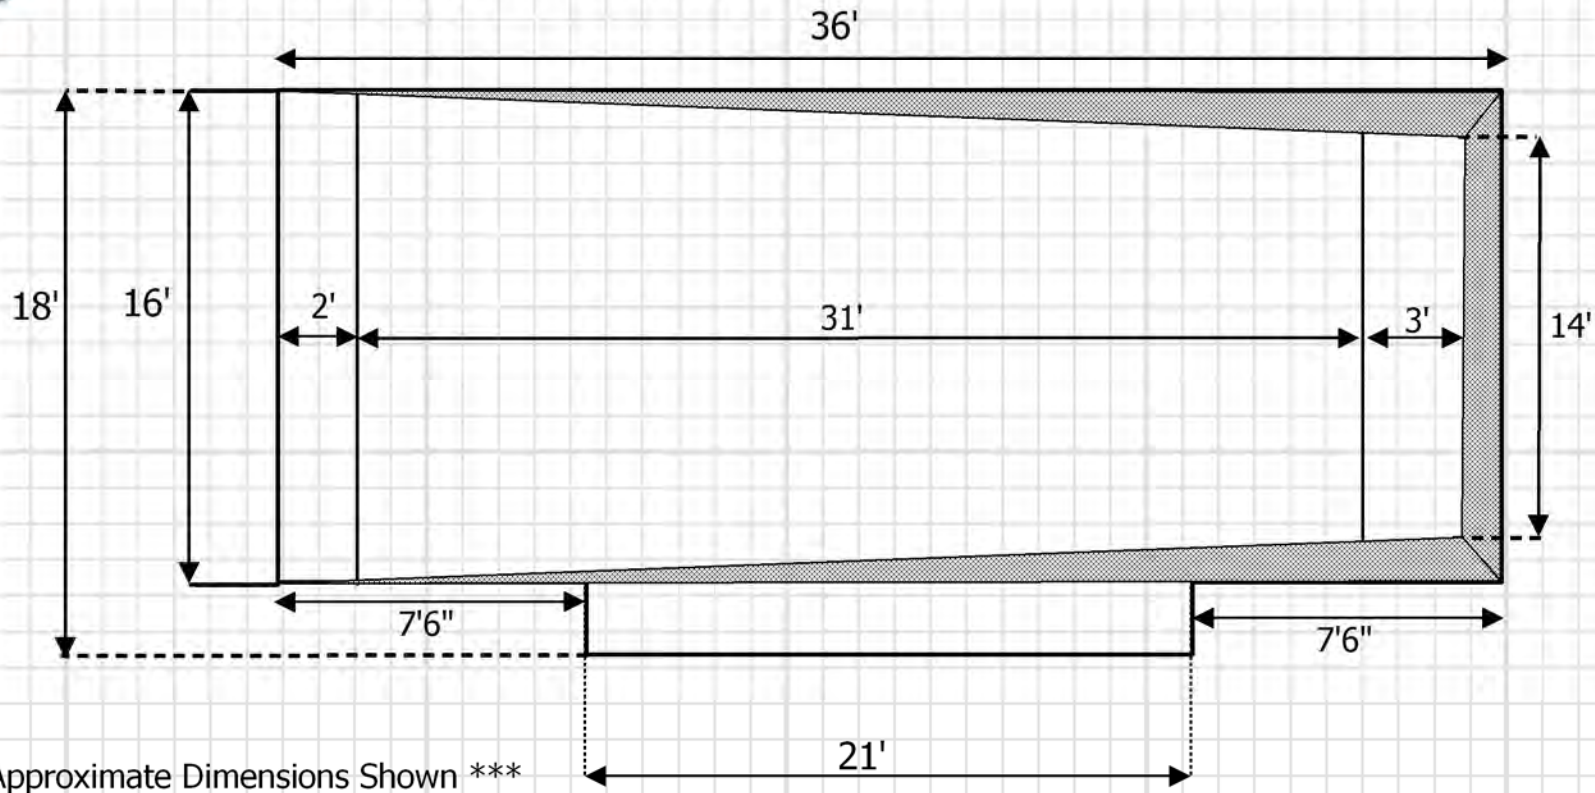


*** Approximate Dimensions Shown ***

Materials Needed

Block 8x8x16: 20
Block Caps: 6
2x4x16: 3
2x6x16: 3
4x4x8: 2

Outside Dimensions

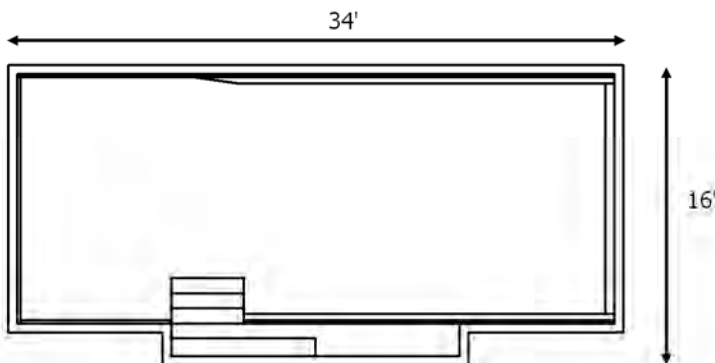

Depth Chart

