




# Montego Bay Dig Diagram

It is important to have your excavator call to review the dig diagram prior to any excavation(1-800-305-5931)

## Pool Specifications

Length: 36'  
 Width: 16'  
 Depth: 3'5" - 6'4"  
 Perimeter: 92'  
 Square Footage: 525 Sq. Ft.  
 Capacity: 15,500 Gallons  
 Material: Fiberglass

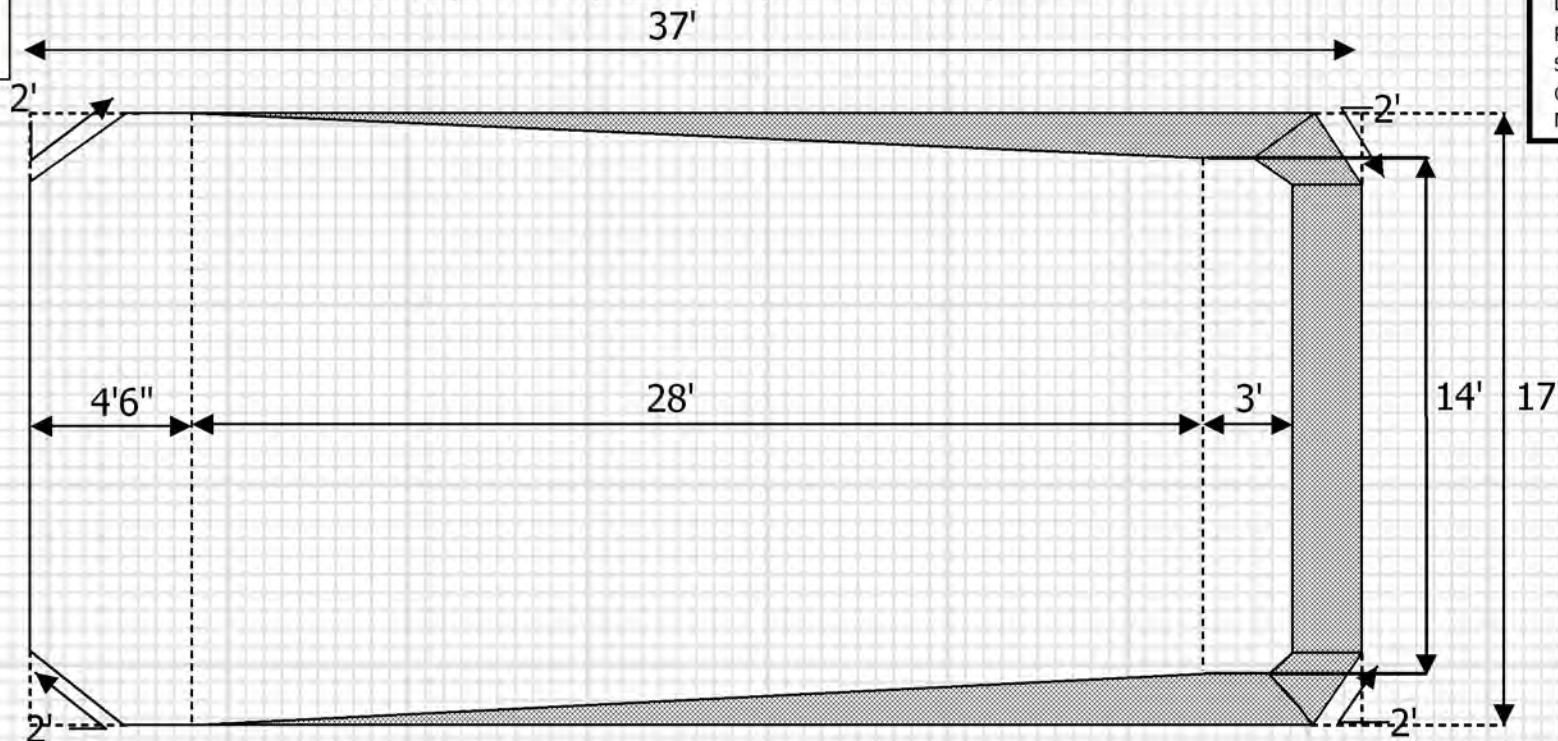


\*\*\*Approximate dimensions shown\*\*\*

## Materials Needed

Block 8x8x16: 12  
 Block Caps: 2  
 2x4x16: 2  
 2x6x16: 2  
 4x4x8: 2

## Outside Dimensions

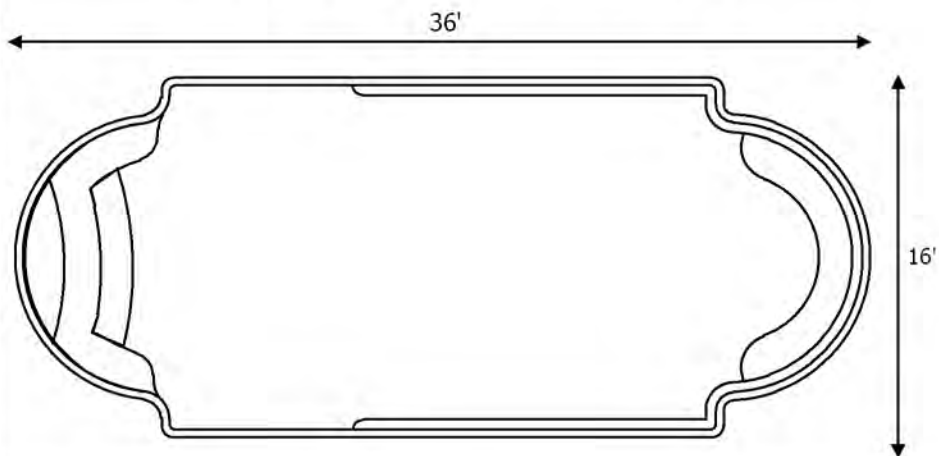

## Depth Chart

