




Sunset Cay Dig Diagram

It is important to have your excavator call to review the dig diagram prior to any excavation(1-800-305-5931)

Pool Specifications

Length: 34'
 Width: 16'
 Depth: 3'7" - 6"
 Perimeter: 89'
 Square Footage: 495 Sq. Ft.
 Capacity: 12,300 Gallons
 Material: Fiberglass

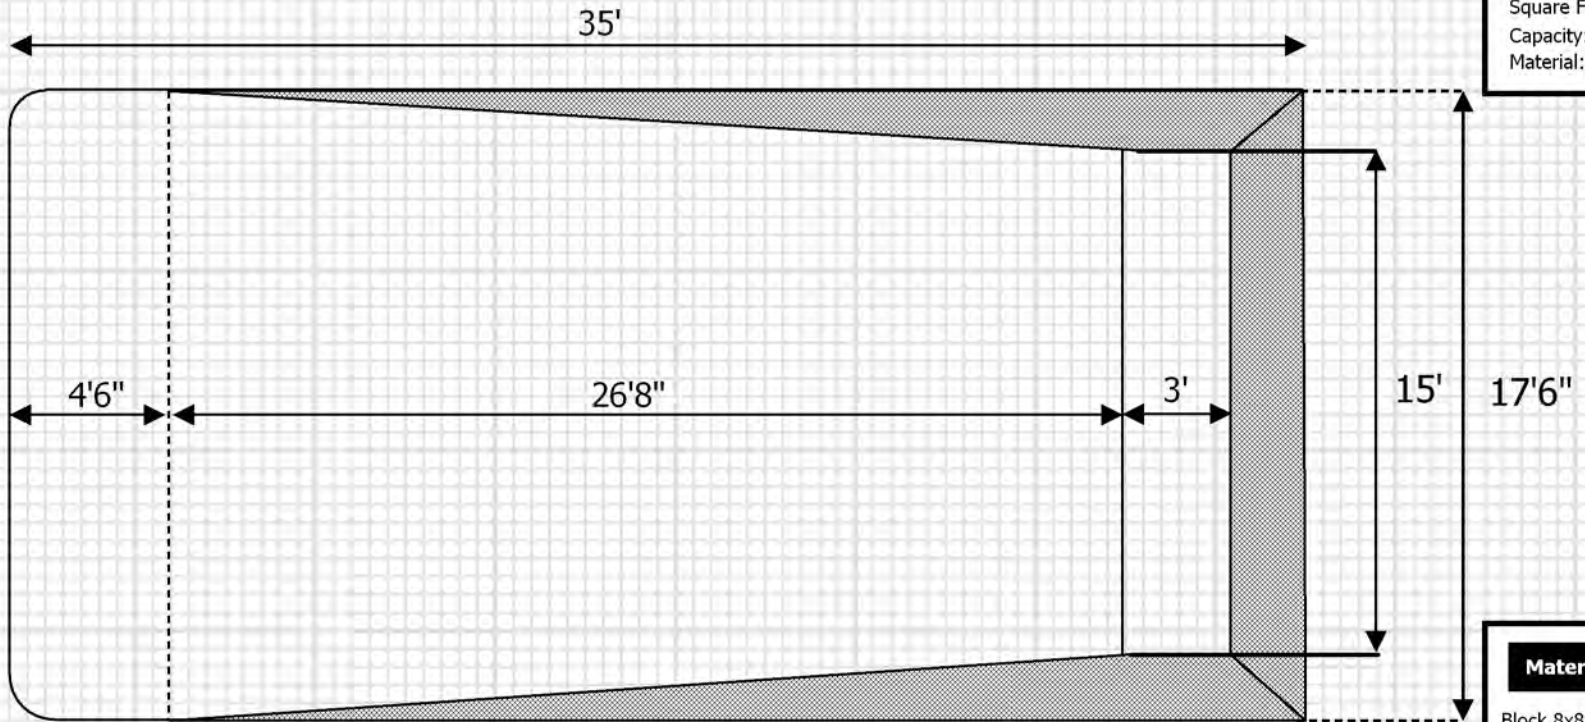


Materials Needed

Block 8x8x16: 10
 Block Caps: 4
 4x4x8 : 2

*** Approximate Dimensions Shown ***

Outside Dimensions

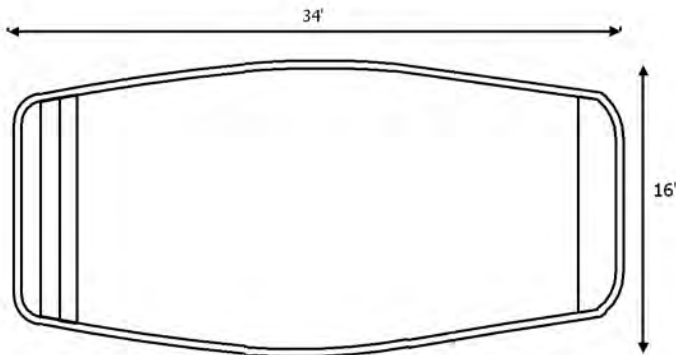

Depth Chart

